

NOTICE OF SPECIAL MEETING FOR CITY OF CHICKASHA HISTORIC PRESERVATION COMMITTEE

In compliance with Title 25, Oklahoma Statutes, Section 301-314, the Oklahoma Open Meeting Act, including the posting of notices and agenda, be advised that the **City of Chickasha Historic Preservation Committee** of the City of Chickasha, Oklahoma, meeting on **Tuesday, December 1, 2020, at 3:30 PM.**

Said meeting will be held at City Hall, 2nd Floor City Council Chambers, 117 N. 4th Street, Chickasha, Oklahoma.

The City of Chickasha encourages participation from all its citizens. If special accommodations are needed, please notify the City Clerk at least 48 hours prior to the scheduled meeting. The City may waive the 48-hour rule if the necessary accommodations can be easily made.

AGENDA

1 Call to Order/Roll Call

2 Meeting Items

- a. Consider approving the minutes from the October 6, 2020 Meeting.
- b. Discussion, Consideration and Possible Motion to Approve the sign for 426 W Chickasha Ave for Cannabless.
- c. Discussion, Consideration and Possible Motion to Approve the sign for 115 S 4th for Iron Tree Coffee.
- d. Discussion, Consideration and Possible Action to Approve sign For 315 Choctaw for Accentra Home Health Hospice.

3 Motion to Adjourn.

Posted 11-24-2020 at 4:45 p.m. at City Hall.

Rachel Bernish, Director of Community Development



City of
CHICKASHA

Meeting Type: Special Historic Preservation
Meeting 12-1-2020

Meeting Date: 12/1/2020

Department: Community Development

Agenda Item No. 2.a.

AGENDA ITEM: Consider approving the minutes from the October 6, 2020 Meeting.

I. BACKGROUND/DESCRIPTION:

II. RECOMMENDED ACTION:

III. FISCAL INFORMATION -

IV. FUND INFORMATION:

Dept. Director: NAME, TITLE	Fund	Account	Amount
	(To)		
	FUND	ACCOUNT	AMOUNT
Meeting Date: December 1, 2020	(From)		

V. ATTACHMENTS:

1. HP 10-6-2020 Minutes

HISTORIC PRESERVATION MEETING MINUTES

10/6/2020

10/6/2020 3:00 P.M.

1. Call meeting to order 3:00 pm.

2. Roll Call:

Present: John Feaver, Glen Vernon, Bob Hunter, Joyce Sanders

Absent: Pam McKissack

Staff in attendance: Rachel Bernish Community Development Director;
Tracey Austin Executive Administrative Assistant

Others in attendance: Kyle Abrahams, Weston DeHart, Brandi Whitehead

a. Consider approving the minutes of the 8/25/2020 meeting.

*Motion by Bob Hunter and second by Joyce Sanders to approve the minutes of the 8/25/2020 meeting.

Ayes: Hunter, Sanders, Vernon, Feaver

Nays: None

Motion carries.

b. Discussion, consideration and possible action of a sign request from Elite Transmissions, located at 602 W. Choctaw Ave.

*Motion by Bob Hunter and second by Joyce Sanders to approve the sign request from Elite Transmissions, located at 602 W. Choctaw Ave.

Ayes: Hunter, Sanders, Vernon, Feaver

Nays: None

Motion carries.

c. Discussion, consideration and possible action of a building permit request from Chickasha Today, LLC for a façade renovation at 115 Chickasha Ave.

Presentation and questions answered by Weston DeHart, Kyle Abrahams, Brandi Whitehead.

*Commission voted on Items 2 c and d together. See Item 2d.

d. Discussion, consideration and possible action of a building permit for a façade renovation for Chickasha Today, LLC at 125 Chickasha Ave.

*Motion by Glen Vernon and second by Bob Hunter to approve item 2c- building permit request from Chickasha Today, LLC for a façade renovation at 115 Chickasha Ave. and item 2d- building permit request from Chickasha Today, LLC for a façade renovation at 125 Chickasha Ave.

Ayes: Hunter, Sanders, Vernon, Feaver

Nays: None

Motion carries.

3. Adjournment 3:21 pm.

*Motion by Joyce Sanders and Second by Glen Vernon to adjourn meeting.

Ayes: Hunter, Sanders, Vernon, Feaver

Nays: None

Motion carries.



City of
CHICKASHA

Meeting Type: Special Historic Preservation
Meeting 12-1-2020

Meeting Date: 12/1/2020

Department: Community Development

Agenda Item No. 2.b.

AGENDA ITEM: Discussion, Consideration and Possible Motion to Approve the sign for 426 W Chickasha Ave for Cannabless.

I. BACKGROUND/DESCRIPTION:

II. RECOMMENDED ACTION:

III. FISCAL INFORMATION -

IV. FUND INFORMATION:

Dept. Director: NAME, TITLE	Fund	Account	Amount
	(To)		
	FUND	ACCOUNT	AMOUNT
Meeting Date: December 1, 2020	(From)		

V. ATTACHMENTS:

1. 426 W Chickasha Ave Sign Permit Application



Community Development
117 North 4th Street
Chickasha, OK 73018

SIGN PERMIT APPLICATION

DATE: 10/22/2020

APPROVED: ☐ NOT APPROVED: ☐

FEE: _____

CONTRACTOR'S NAME & BUSINESS ADDRESS: Metro Sign Corporation

(Name)

401 N Ann Arbor Ave, Oklahoma City, OK 73127

(Street Address)

405-949-1555

(Phone Number)

(Mobile Phone Number)

JOB LOCATION: 426 W. Chickasha Ave

(Street Address)

(Legal Description)

PROPERTY OWNER: Victor Ngo

(Name)

(405) 635-4815

(Street Address)

(Phone Number)

(Mobile Phone Number)

CURRENT ZONING: COMMERCIAL ☒ INDUSTRIAL ☐ RESIDENTIAL ☐ RESIDENTIAL ☐
C-1, C-2, C-3, H-1 ☒ I-1, I-2 ☐ R-1, R-2, R-3, R-M-O ☐ R-4 ☐

☐ CHECK HERE IS THIS APPLICATION IS FOR AN OFF-PREMISES SIGN IN THE I-44 CORRIDOR

SIGN TYPE: WALL MOUNT ☒ POLE MOUNT ☐ GROUND MOUNT ☐ TEMPORARY ☐

QUANTITY 2
BILLBOARD ☐ OFF-PREMISES ☐ FLAG ☐ BANNER ☐

QUANTITY _____

APPROXIMATE VALUE: 2,700⁰⁰

The following shall be submitted with the application:

1. A scale drawing of the sign, its supports structure and wiring diagram (if illuminated).
2. Information on this drawing shall include sign dimensions, structural dimensions and type of materials.
3. A plot plan of the proposed sign location (drawn to scale). Information on this drawing shall include existing signs and structures along with the proposed sign. Wall signs shall include scaled drawings of the wall including windows and doors.

CITY OF CHICKASHA INSPECTOR MUST INSPECT ALL WORK.

CALL (405)222-6010 FOR INSPECTIONS. (24/7 ANSWERING MACHINE (405)222-6025)

APPLICANT CERTIFIES THAT ALL INFORMATION GIVEN IS CORRECT AND THAT ALL PERTINENT CITY ORDINANCES WILL BE COMPLETED IN THE PERFORMANCE OF THE WORK FOR WHICH THIS PERMIT IS ISSUED.

Brittany Pender
Signature of Applicant

Signature of Permit Clerk/Inspector

117 N. 4th, Chickasha, OK 73018 / (405) 222-6010, Fax (405) 574-1015, E-mail: kay.perry@chickasha.org

CANNABLESS



JOB DESCRIPTION

- PICK UP -

- CABINET FROM 825 SW 19TH ST
MOORE

- INSTALL -

- CABINET AT NEW LOCATION

METROSIGN

ALL DESIGN WORK COPYRIGHTED © 2019 BY METRO SIGN CORP. AND IS
INTENDED FOR THE EXCLUSIVE USE OF THE CLIENT. ALL RIGHTS ARE
RESERVED UNTIL THE COMPLETION OF SALE TO THE CLIENT. ANY REPRODUCTION,
MODIFICATION, OR DISTRIBUTION OF THIS DESIGN WITHOUT THE WRITTEN
CONSENT OF METRO SIGN CORP. IS STRICTLY PROHIBITED.
THIS DESIGN MAY NOT BE REPRODUCED OR TRANSMITTED IN ANY FORM OR BY ANY
MEANS, ELECTRONIC OR MECHANICAL, INCLUDING PHOTOCOPYING, RECORDING, OR BY
ANY INFORMATION STORAGE AND RETRIEVAL SYSTEM, WITHOUT THE WRITTEN
CONSENT OF METRO SIGN CORP. ANY REPRODUCTION OR DISTRIBUTION OF THIS
DESIGN WITHOUT THE WRITTEN CONSENT OF METRO SIGN CORP. MAY BE SUBJECT TO
LITIGATION AND DAMAGES. THE CLIENT AGREES TO HOLD METRO SIGN CORP. HARMLESS
FROM AND AGAINST ALL SUCH LITIGATION AND DAMAGES. THE CLIENT AGREES TO
ACKNOWLEDGE THE DESIGN AND THE TRUE COLOR OF THE PROJECT.

CLIENT CANNABLESS6

SALESMAN JARRID WRIGHT



DATE 10.12.20

SCALE 1/2" = 1'

DESIGNER *Quilley Shephard* - 2019

APPROVAL

 METROSIGN

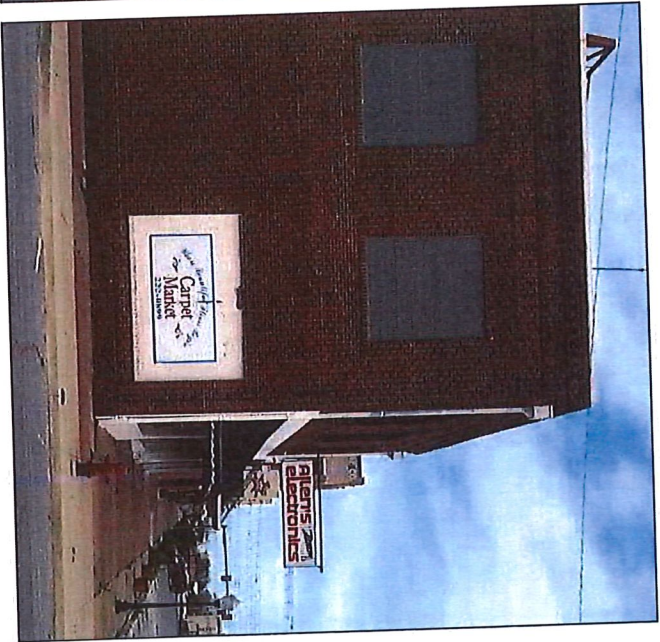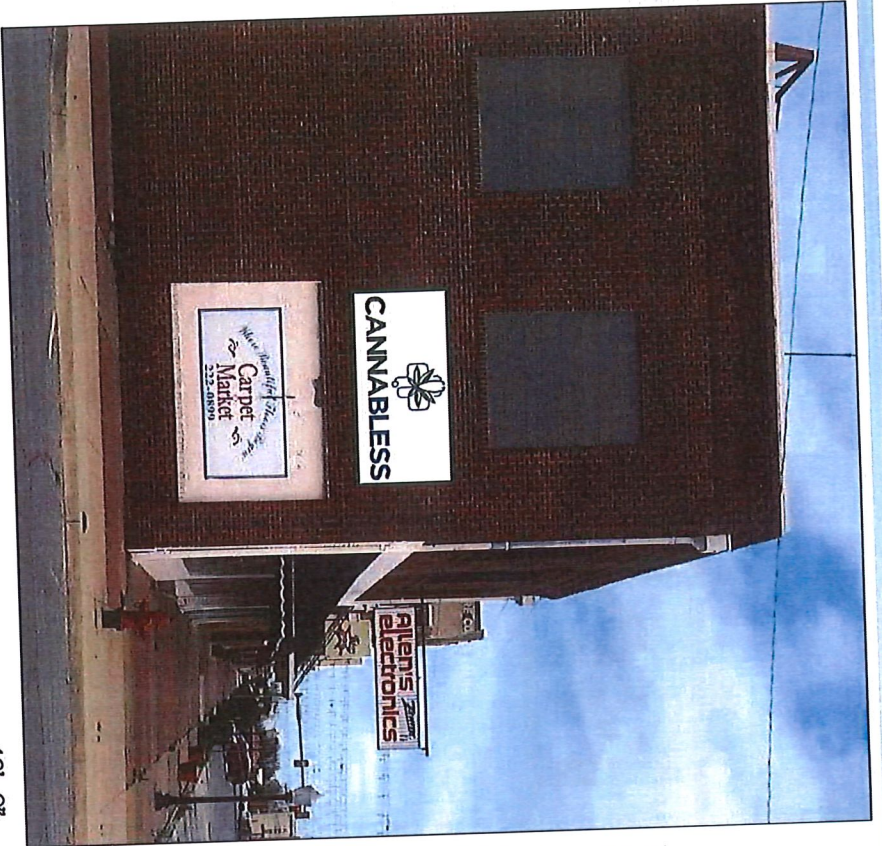

5'-0"

CANNABLESS






JOB DESCRIPTION

-FABRICATE AND INSTALL-

- ONE (1) NEW SET OF FIRST SURFACE DIGITAL PRINT VINYL
- TO BE INSTALLED ONTO SECOND FLOOR WINDOWS

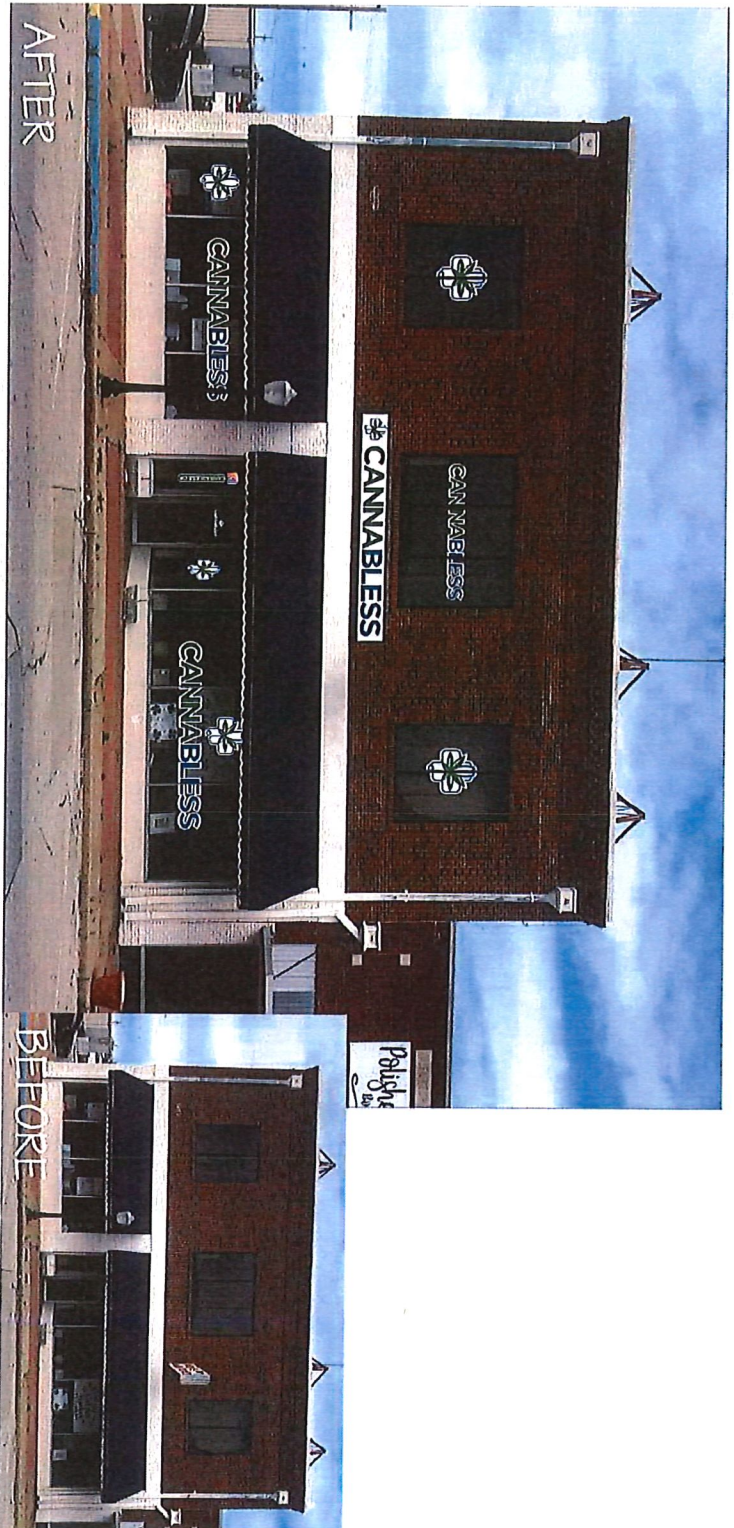

METROSIGN

[illegible]

CLIENT CANNABLESS

SALESMAN JARRID WRIGHT

DATE 10.12.20

SCALE 1/4" = 1'

DESIGNER *Culture Shepherd* - 2019

APPROVAL



AFTER

BEFORE

5-O²

5'-O"

5-0-5

5'-0"

5-0

5'-O'

5-O"

$$\frac{5'2" \times 1'4"}{1} = 4.25 \text{ sq. ft.}$$
$$\frac{2'11" \times 1'3"}{2} = 3.65q, ft$$
$$\frac{2'8" \times 1'1" = 2.85 \text{ sq ft}}{5}$$
$$3'0" \times 1'1" = 3.25 \text{ sq. ft.}$$
$$2'8'' \times 1'1'' = 2.85qft$$
$$3'2" \times 1'4" = 4.25 \text{ sq. ft}$$
$$2'11'' \times 1'5'' = 5.65 \text{ sq. ft}$$

7-4"

2

৫৭



10

1



CANNABLESS

JOB DESCRIPTION

- FABRICATE AND INSTALL -

- ONE (1) NEW SET OF FIRST SURFACE DIGITAL PRINT VINYL
- TO BE INSTALLED ONTO FRONT BUILDING WINDOWS

METROSIGN

ALL DESIGN WORKS CONSIDERED © 2020 BY JAKRUD WRIGHT SIGN CORP. AND IS RESERVED UNTIL THE COMPLETION OF SALE TO THE CLIENT. ALL RIGHTS ARE RESERVED. THIS DESIGN MAY NOT BE REPRODUCED IN ANY MEDIA WITHOUT THE PERMISSION OF METRO SIGN CORP.

DUE TO VARIATIONS IN PRINTING AND VARIOUS MATERIALS, ACTUAL COLORS MAY VARY SLIGHTLY FROM THE DIGITAL DESIGN. THE PRINTING COLOR ALONG WITH THE COLOR VALUE AND QUALITY OF THE PRINTING MATERIALS WILL BE THE RESPONSIBILITY OF THE CLIENT.

CLIENT CANNABLESS

SALESMAN JAKRUD WRIGHT


DATE 10/12/20

SCALE 1/4" = 1'



DESIGNER CATHY SHEPHERD - 2019

APPROVAL

METROSIGN

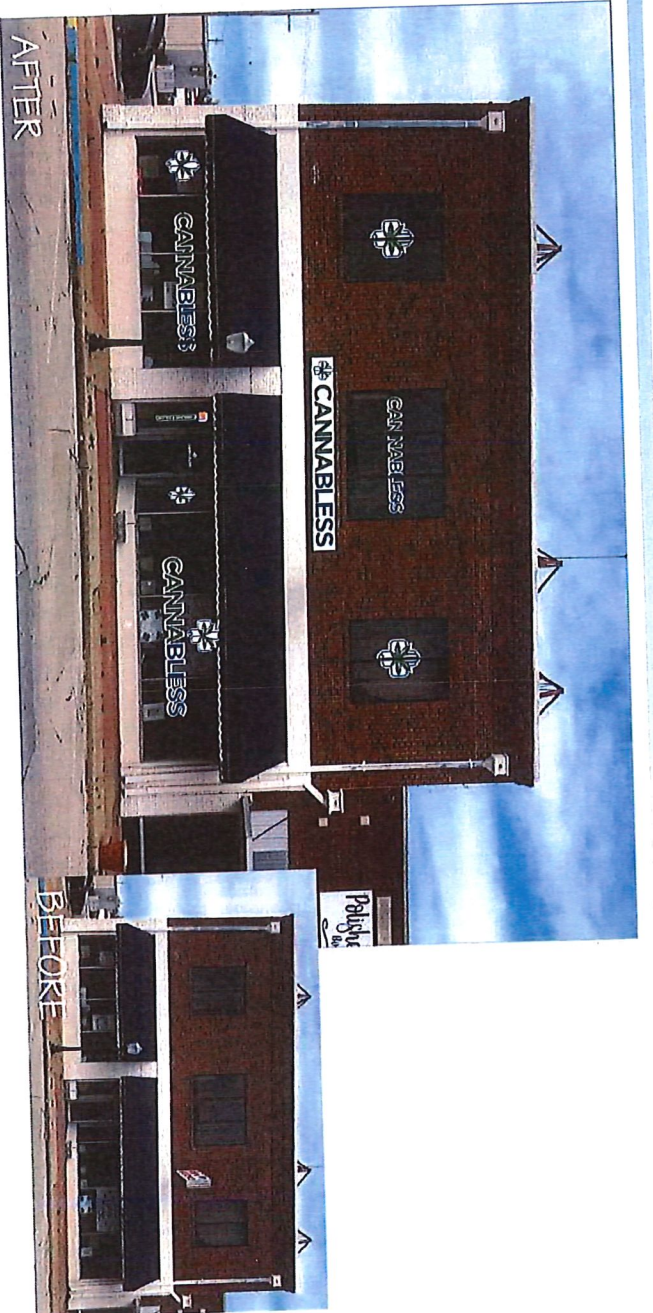

DESIGNER CATHY SHEPHERD 2020 JAKRUD WRIGHT CANNABLESS - CHICKASAW
FIDELITY APRIL 10 2020 - 1082A20 - 1082B20 - 1082C20 - 1082D20 - 1082E20 - 1082F20 - 1082G20 - 1082H20 - 1082I20 - 1082J20 - 1082K20 - 1082L20 - 1082M20 - 1082N20 - 1082O20 - 1082P20 - 1082Q20 - 1082R20 - 1082S20 - 1082T20 - 1082U20 - 1082V20 - 1082W20 - 1082X20 - 1082Y20 - 1082Z20

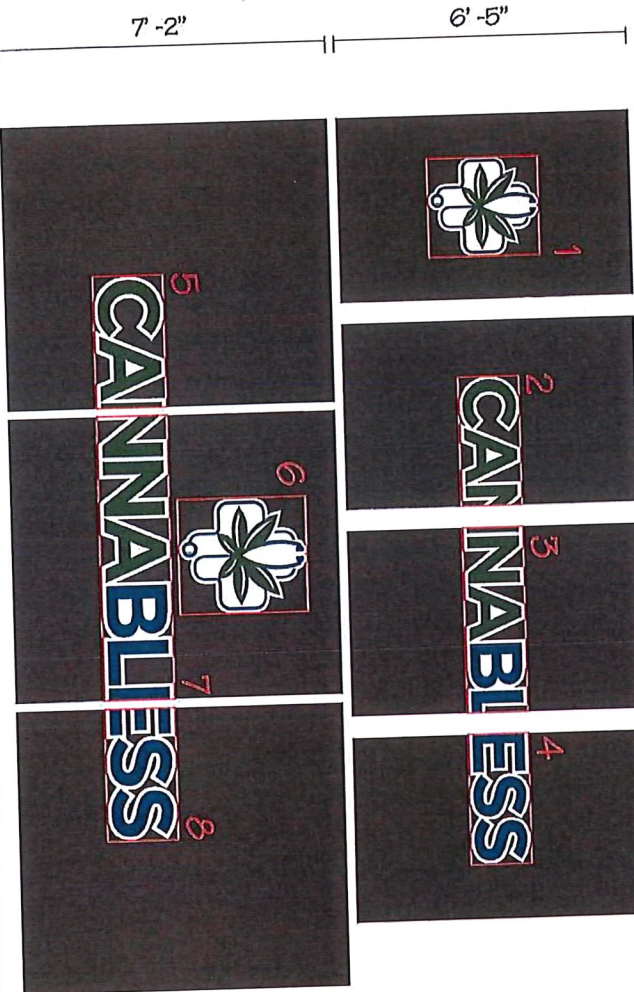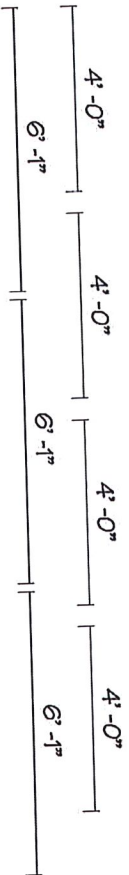

- 1 2' 1" x 2' 5" = 5.0sq. ft
- 2 1' 4" x 2' 9" = 3.6sq. ft
- 3 4' 0" x 1' 4" = 5.3sq. ft
- 4 2' 10" x 1' 4" = 3.7sq. ft
- 5 2' 10" x 1' 6" = 4.5sq. ft
- 6 2' 9" x 2' 6" = 6.8sq. ft
- 7 6' 1" x 1' 6" = 9.1sq. ft
- 8 2' 10" x 1' 6" = 4.2sq. ft



CANNABLESS

JOB DESCRIPTION

- PICK UP -

- CABINET FROM 4535 NW 63RD
ST. OKC LOCATION

- INSTALL -

- CABINET AT NEW LOCATION

METROSIGN

ALL DESIGN WORK IS COPYRIGHTED © 2020 BY METRO SIGN CORP. AND IS
RESERVED FOR THE EXCLUSIVE USE OF THE CLIENT. ALL RIGHTS ARE
RESERVED UNTIL THE COMPLETION OF SALE TO THE CLIENT MENTIONED
HEREIN. THIS DESIGN MAY NOT BE REPRODUCED IN ANY MEDIA
WITHOUT THE PERMISSION OF METRO SIGN CORP.

DUE TO MONITOR DIFFERENCES AND VARIOUS OUTPUTS, ACTUAL COLORS MAY
VARY SLIGHTLY. WE USE THE PANTONE GUIDE ALONG WITH HSB CODE VALUE
TO DETERMINE COLOR. DIFFERENT MEDIA (PRINT TO VARIOUS SIZES) MAY
HAVE VERY SLIGHT DIFFERENCES. PLEASE REFER TO THE COLOR CHART FOR
ADJUSTMENT TOWARDS THE TRUE COLOR OF THE PROJECT.

CLIENT CANNABLESS

SALESMAN JARRID WRIGHT

DATE 10.12.20

SCALE 1/2" = 1'

DESIGNER Caitlyn Shepherd - 2019

APPROVAL

METROSIGN

FADESIGNA DESIGN DESIGN 2020, JARRID WRIGHT/ CANNABLESS/ CANNABLESS - CHICKASHA
FRIDAY APRIL 10 2020 -U082420 -U082520 -U083120 -U092820 -U092820 -U100820 -U101220



15' - 0"

CANNABLESS



2' - 0"



CANNABLESS

JOB DESCRIPTION

- FABRICATE AND INSTALL -
- ONE (1) NEW SET OF FIRST SURFACE DIGITAL PRINT VINYL
- TO BE INSTALLED ONTO FRONT BUILDING WINDOWS

METROSIGN

ALL DESIGN WORK COPYRIGHTED © 2019 BY METRO SIGN CORP. AND IS RESERVED FOR THE EXCLUSIVE USE OF THE CLIENT. ALL RIGHTS ARE RESERVED UNTIL THE COMPLETION OF SALE TO THE CLIENT MENTIONED HEREIN. THIS DESIGN MAY NOT BE REPRODUCED IN ANY MEDIA WITHOUT THE PERMISSION OF METRO SIGN CORP.

DUE TO MONITOR DIFFERENCES AND VARIOUS OUTPUTS, ACTUAL COLORS MAY VARY SLIGHTLY. WE USE THE PANTONE GUIDE ALONG WITH OUR CODE VALUE TO DETERMINE COLOR. DIFFERENT MEDIA (PRINTING VINYL) MAY HAVE DIFFERENT SIGHT DIFFERENCES. WE STRIVE FOR THE CLOSEST COLOR TO YOU SEE ACCORDING TO THE TRUE COLOR OF THE PROJECT.

CLIENT CANNABLESS

SALESMAN JARRID WRIGHT

DATE 10.12.20



SCALE 1/4" = 1'

DESIGNER Caitlyn Shepherd - 2019

APPROVAL



PADESIGNA DESIGN 2020, JARRID WRIGHT / CANNABLESS / CANNABLESS - CHICKASHA
FRIDAY APRIL 10 2020 - U082420 - U082520 - U083120 - U082820 - U082820 - U100920 - U101220

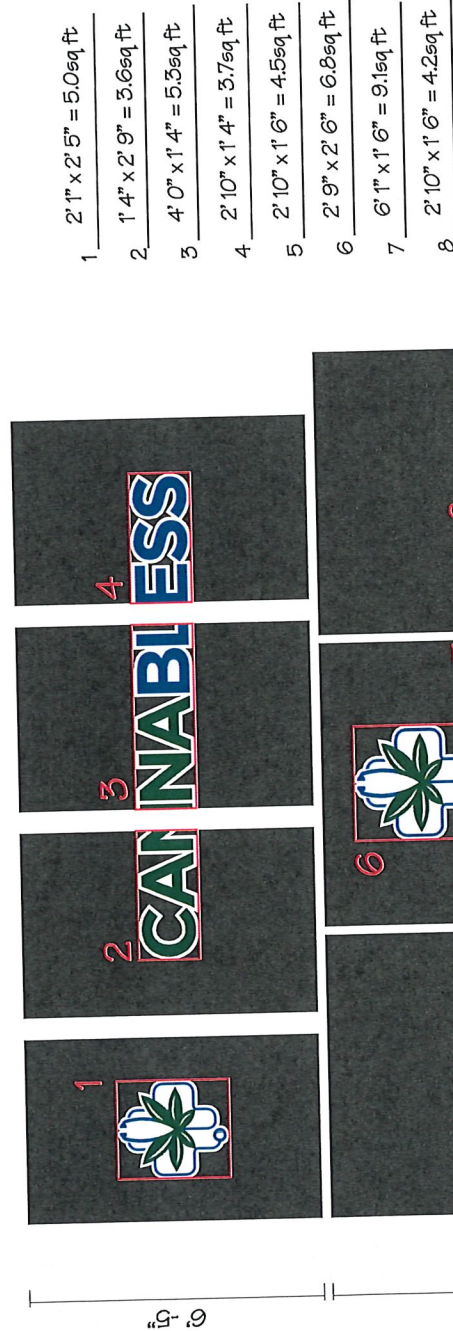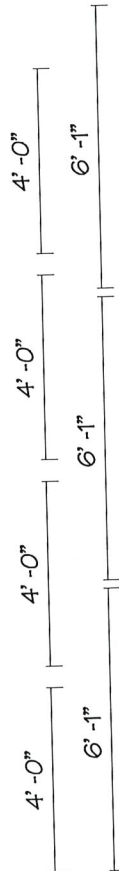



CANNABLESS

JOB DESCRIPTION

- FABRICATE AND INSTALL -
- ONE (1) NEW SET OF FIRST SURFACE DIGITAL PRINT VINYL
- TO BE INSTALLED ONTO SECOND FLOOR WINDOWS

METROSIGN

ALL DESIGN WORKS COPYRIGHTED © 2019 BY METRO SIGN CORP. AND IS INTENDED FOR THE EXCLUSIVE USE OF THE CLIENT. ALL RIGHTS ARE RESERVED UNTIL THE COMPLETION OF SALE TO THE CLIENT. METRO SIGN CORP. HEREBY DISCLAIMS ANY AND ALL WARRANTIES, EXPRESS OR IMPLIED, WITHOUT THE FURNISHING OF METRO SIGN CORP.

DOE TO MONITOR DIFFERENCES AND VARIATIONS IN OUTPUTS. ACTUAL COLORS MAY VARY SLIGHTLY. WE USE THE PANTONE GUIDE ALONG WITH OUR COLOR MATCHING TO DETERMINE COLOR ACCURACY. WE CANNOT GUARANTEE THE COLOR YOU SEE HEREIN. WE CANNOT GUARANTEE THE TRUE COLOR OF THE PRODUCT.

CLIENT CANNABLESS

SALESMAN JARRID WRIGHT

DATE 10.12.20


SCALE 1/4" = 1'

DESIGNER Caitlyn Shepherd - 2019

APPROVAL

METROSIGN

PA\DESIGN\A DESIGN\DESIGN 2020\JARRID WRIGHT\ CANNABLESS\ CANNABLESS - CHICKASHA
FRIDAY APRIL 10 2020 -U082420 -U082520 -U083120 -U082520 -U082320 -U100820 -U101220

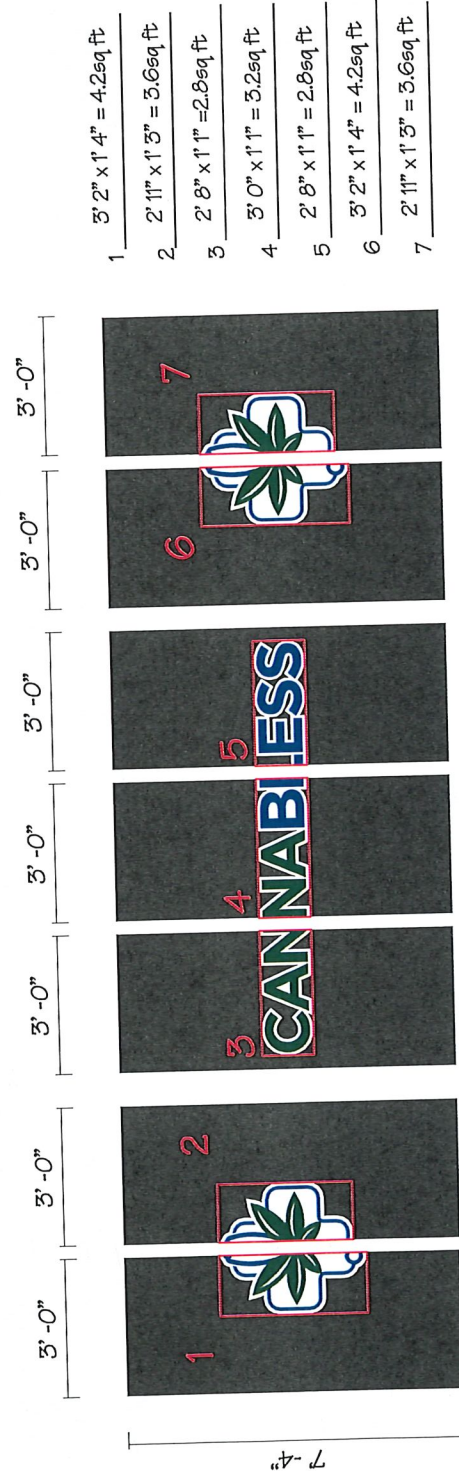



CANNABLESS

JOB DESCRIPTION

- FABRICATE AND INSTALL -
- ONE (1) NEW SET OF FIRST SURFACE DIGITAL PRINT VINYL
- TO BE INSTALLED ONTO FRONT DOOR AND TWO WINDOWS NEXT TO FRONT DOOR

METROSIGN

ALL DESIGN WORKS, COPYRIGHTED © 2019 BY METRO SIGN CORP. AND IS INTENDED FOR THE EXCLUSIVE USE OF THE CLIENT. ALL RIGHTS ARE RESERVED UNTIL THE COMPLETION OF SALE TO THE CLIENT. ANY REPRODUCTION, IN ANY MANNER, WITHOUT THE PERMISSION OF METRO SIGN CORP.

DUE TO MONITOR DIFFERENCES AND VARIOUS OUTPUTS, ACTUAL COLORS MAY VARY SLIGHTLY. WE USE THE PANTONE COLOR MATCHING SYSTEM TO ENSURE ACCURATE COLOR REPRODUCTION. WE CANNOT GUARANTEE THE COLOR YOU SEE HERE WILL BE THE SAME AS THE COLOR YOU SEE IN REALITY. WE CANNOT GUARANTEE THE COLOR YOU SEE HERE WILL BE THE SAME AS THE COLOR YOU SEE IN REALITY.

CLIENT CANNABLESS

SALESMAN JARRID WRIGHT

DATE 10.12.20

SCALE 3/8" = 1'

DESIGNER Caitlyn Shepherd - 2019

APPROVAL

METROSIGN

PADESIGNA DESIGN/DESIGN 2020/JARRID WRIGHT/ CANNABLESS/ CANNABLESS - CHICKASHA
FRIDAY APRIL 10 2020 - U082420 - U082520 - U083120 - U092820 - U092920 - U100320 - U101220





BEFORE

4' -1"

2' -6"

2' -2"

- 1 0' 8" x 3' 11" = 2.0sq ft
- 2 0' 8" x 1' 9" = 1.1sq ft
- 3 2' 4" x 2' 1" = 4.8sq ft

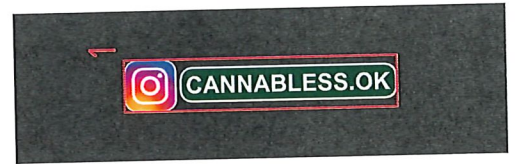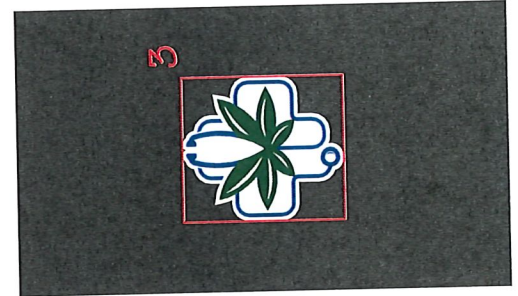

7'-2"

6'-1"



CANNABLESS

JOB DESCRIPTION

- PICK UP -
- CABINET FROM 825 SW 19TH ST MOORE
- INSTALL -
- CABINET AT NEW LOCATION

METRO SIGN

ALL DESIGN WORK COPYRIGHTED © 2019 BY METRO SIGN CORP AND IS INTENDED FOR THE EXCLUSIVE USE OF THE CLIENT. ALL RIGHTS ARE RESERVED UNTIL THE COMPLETION OF SALE TO THE CLIENT. METRO SIGN CORP. DOES NOT ASSUME ANY LIABILITY FOR THE REPRODUCTION OF ANY MEDIA WITHOUT THE PERMISSION OF METRO SIGN CORP.

DUE TO MONITOR DIFFERENCES AND VARIOUS OUTPUTS, ACTUAL COLORS MAY VARY FROM THE COLORS SHOWN ON THE SCREEN. METRO SIGN CORP. DOES NOT ASSUME ANY LIABILITY FOR THE REPRODUCTION OF ANY MEDIA WITHOUT THE PERMISSION OF METRO SIGN CORP.

DUE TO MONITOR DIFFERENCES AND VARIOUS OUTPUTS, ACTUAL COLORS MAY VARY FROM THE COLORS SHOWN ON THE SCREEN. METRO SIGN CORP. DOES NOT ASSUME ANY LIABILITY FOR THE REPRODUCTION OF ANY MEDIA WITHOUT THE PERMISSION OF METRO SIGN CORP.

CLIENT CANNABLESS

SALESMAN JARRID WRIGHT

DATE 10.12.20

SCALE 1/2" = 1'


DESIGNER Caitlyn Shepherd - 2019

APPROVAL



METRO SIGN

FADESIGNA DESIGN/DESIGN 2020/ JARRID WRIGHT/ CANNABLESS/ CANNABLESS - CHICKASHA
FRIDAY APRIL 10 2020 -U082420 -U082520 -U083120 -U082820 -U082920 -U083020 -U083120

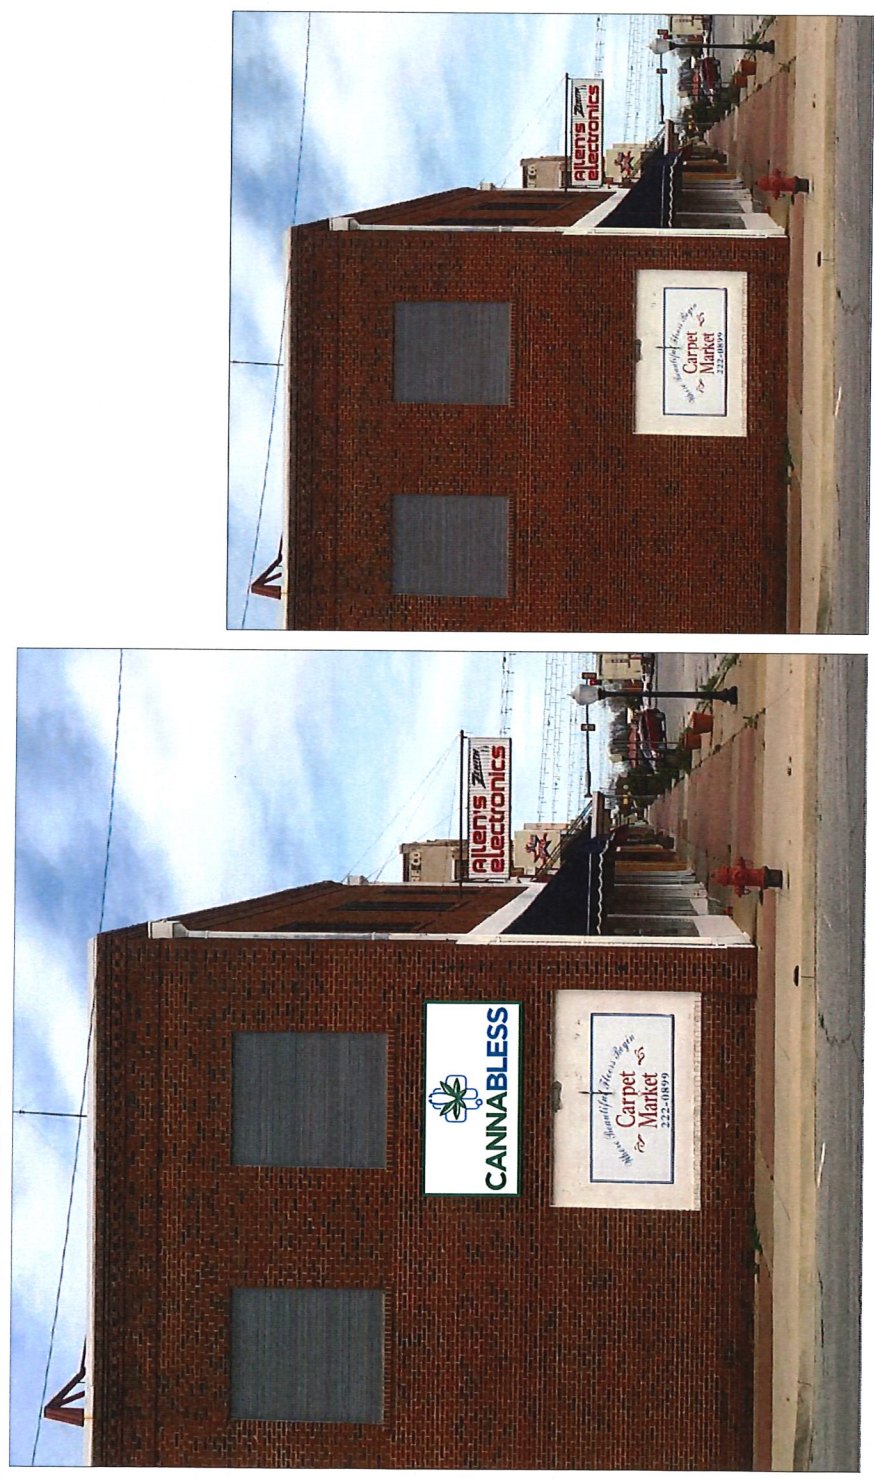

10' -0"



CANNABLESS



City of
CHICKASHA

Meeting Type: Special Historic Preservation
Meeting 12-1-2020

Meeting Date: 12/1/2020

Department: Community Development

Agenda Item No. 2.c.

AGENDA ITEM: Discussion, Consideration and Possible Motion to Approve the sign for 115 S 4th for Iron Tree Coffee.

I. BACKGROUND/DESCRIPTION:

II. RECOMMENDED ACTION:


III. FISCAL INFORMATION -

IV. FUND INFORMATION:

Dept. Director: NAME, TITLE	Fund	Account	Amount
	(To)		
	FUND	ACCOUNT	AMOUNT
Meeting Date: December 1, 2020	(From)		

V. ATTACHMENTS:

1. 115 S 4th Street Sign Permit Application

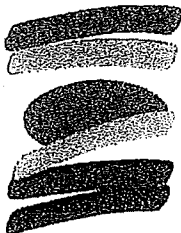

Community Development
117 North 4th Street
Chickasha, OK 73018

SIGN PERMIT APPLICATION

DATE: 10/5/2020

APPROVED: ☐ NOT APPROVED: ☐

FEE: _____

CONTRACTOR'S NAME & BUSINESS ADDRESS: Iron Tree Coffee
115 South 4th (Name)
Chickasha, OK 73018 (Street Address)
(Phone Number) (Mobile Phone Number)

JOB LOCATION: 115 South 4th
(Street Address)

PROPERTY OWNER: Great Plains Land & Cattle LLC (Legal Description)
828 South 8th (Name)
Chickasha, OK 73018 (Street Address) Mark McPherson
(Phone Number) (Mobile Phone Number) (405) 222-6310

CURRENT ZONING: COMMERCIAL INDUSTRIAL RESIDENTIAL RESIDENTIAL
C-1, C-2, C-3, H-1 ☒ I-1, I-2 ☐ R-1, R-2, R-3, R-M-O ☐ R-4 ☐

☐ CHECK HERE IS THIS APPLICATION IS FOR AN OFF-PREMISES SIGN IN THE I-44 CORRIDOR

SIGN TYPE: WALL MOUNT ☒ POLE MOUNT ☐ GROUND MOUNT ☐ TEMPORARY ☐

QUANTITY 4 painted to building
BILLBOARD ☐ OFF-PREMISES ☐ FLAG ☐ BANNER ☐

QUANTITY _____

APPROXIMATE VALUE: _____

The following shall be submitted with the application:

1. A scale drawing of the sign, its supports structure and wiring diagram (if illuminated).
2. Information on this drawing shall include sign dimensions, structural dimensions and type of materials.
3. A plot plan of the proposed sign location (drawn to scale). Information on this drawing shall include existing signs and structures along with the proposed sign. Wall signs shall include scaled drawings of the wall including windows and doors.

CITY OF CHICKASHA INSPECTOR MUST INSPECT ALL WORK.

CALL (405) 222-6010 FOR INSPECTIONS. (24/7 ANSWERING MACHINE (405) 222-6025)

APPLICANT CERTIFIES THAT ALL INFORMATION GIVEN IS CORRECT AND THAT ALL PERTINENT CITY ORDINANCES WILL BE COMPLETED IN THE PERFORMANCE OF THE WORK FOR WHICH THIS PERMIT IS ISSUED.

Mark McPherson
Signature of Applicant

Signature of Permit Clerk/Inspector

IRON TREE





City of
CHICKASHA

Meeting Type: Special Historic Preservation
Meeting 12-1-2020

Meeting Date: 12/1/2020

Department: Community Development

Agenda Item No. 2.d.

AGENDA ITEM: Discussion, Consideration and Possible Action to Approve sign For 315 Choctaw for Accentra Home Health Hospice.

I. BACKGROUND/DESCRIPTION:

II. RECOMMENDED ACTION:

III. FISCAL INFORMATION -

IV. FUND INFORMATION:

Dept. Director: NAME, TITLE	Fund	Account	Amount
	(To)		
	FUND	ACCOUNT	AMOUNT
Meeting Date: December 1, 2020	(From)		

V. ATTACHMENTS:

1. Accentra Application
2. Accentra Photos

3. 315 Choctaw Sign Application



Community Development
117 North 4th Street
Chickasha, OK 73018

SIGN PERMIT APPLICATION

DATE: 11-18-20 APPROVED: ☐ NOT APPROVED: ☐ FEE: _____

CONTRACTOR'S NAME & BUSINESS ADDRESS: The Bud Box Signs

1004 South 4th Ave (Street Address)
405-224-2059 (Phone Number)
405-779-6042 (Mobile Phone Number)

JOB LOCATION: 315 Choctaw (Street Address)

PROPERTY OWNER: Angela Jones (P.M.C.K.) (Legal Description)
315 Choctaw (Street Address)
405-224-0380 (Phone Number)
(Mobile Phone Number)

CURRENT ZONING: COMMERCIAL C-1, C-2, C-3, H-1 ☐ INDUSTRIAL I-1, I-2 ☐ RESIDENTIAL R-1, R-2, R-3, R-M-O ☐ RESIDENTIAL R-4 ☐
☐ CHECK HERE IS THIS APPLICATION IS FOR AN OFF-PREMISES SIGN IN THE I-44 CORRIDOR
SIGN TYPE: WALL MOUNT ☒ POLE MOUNT ☐ GROUND MOUNT ☐ TEMPORARY ☐
QUANTITY 2
BILLBOARD ☐ OFF-PREMISES ☐ FLAG ☐ BANNER ☐
QUANTITY _____


APPROXIMATE VALUE: \$1,200.00


The following shall be submitted with the application:

1. A scale drawing of the sign, its supports structure and wiring diagram (if illuminated).
2. Information on this drawing shall include sign dimensions, structural dimensions and type of materials.
3. A plot plan of the proposed sign location (drawn to scale). Information on this drawing shall include existing signs and structures along with the proposed sign. Wall signs shall include scaled drawings of the wall including windows and doors.

CITY OF CHICKASHA INSPECTOR MUST INSPECT ALL WORK.

CALL (405)222-6010 FOR INSPECTIONS. (24/7 ANSWERING MACHINE (405)222-6025)
APPLICANT CERTIFIES THAT ALL INFORMATION GIVEN IS CORRECT AND THAT ALL PERTINENT CITY ORDINANCES WILL BE COMPLETED IN THE PERFORMANCE OF THE WORK FOR WHICH THIS PERMIT IS ISSUED.

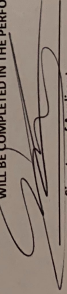
Signature of Applicant

 
Signature of Permit Clerk/Inspector

117 N. 4th, Chickasha, OK 73018 / (405) 222-6010, Fax (405) 574-1015, E-mail: kay.perry@chickasha.org



3' X 8'
ALUMAPANEL , DIGITAL PRINTED UV
VYNAL INSTALLED NORTHSIDE ENTRY



5' X 10'
ALUMAPANEL , DIGITAL PRINTED U.V.
VYNAL INSTALLED EAST SIDE WALL MOUNT.

SCOPE OF WORK:
DESIGN, FABRICATE & INSTALL SINGLE SIDED
ALUMAPANEL SIGNS
FABRICATION :
ALUMA-PANEL
CONTOUR CUT VYNAL TO CUSTOMER SPECS
,COLORS AND LOGO .

SUB TOTAL: _____
SALES TAX: _____
TOTAL JOB COST: _____
DEPOSIT: _____
BALANCE: _____

ALL ARTWORK DESIGN REMAINS PROPERTY OF
THE BADBOY SIGNS & Graphics AND IS NOT TO BE
DISPLAYED OR REPRODUCED WITHOUT WRITTEN PERMISSION.

bad boy
signs & Graphics
SALES@THEBADBOYSIGNS.COM
Office 405.224.2059
mobile 405.779.6042
1004 s. 4th Chickasha, OK 73018

CUSTOMER: ACCENTRA MAKE: CUSTOM SIGN DATE :11-12-2020
LOCATION : CHICKASHA , OKLAHOMA. INITIALS: A.R. NEEDS BY: _____

11122020

36' "



Hours of Operations
Mon thru Friday
8:00am to 4:30pm
Saturday Closed
Sunday Closed
Phone 580-366-4237
Fax 888-411-3004

LETTER COLOR
IS BLACK
ON HOURS BUT
PREFERENCE
TO IF DOOR IS TINTED
OR CLEAR
AND CUSTOMER CHOICE

7'

